



A
B
C
D
E
F

Lightning in well (moisture resistant)

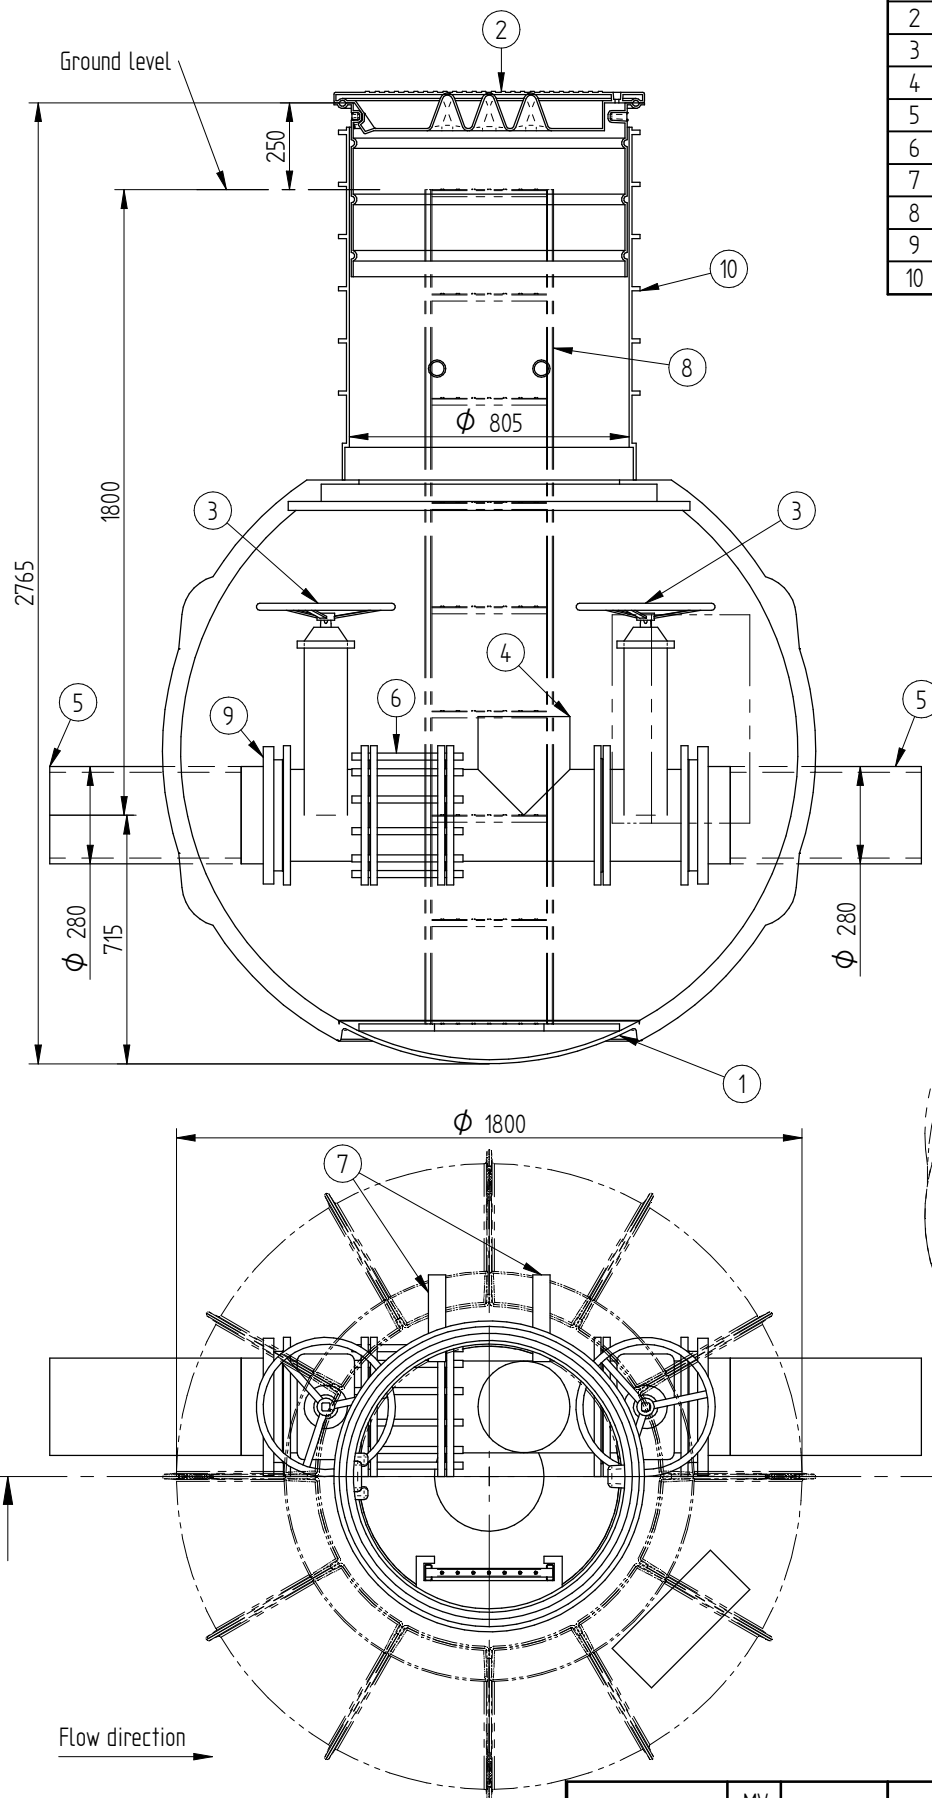

Tolerance class:			
NCC Älvågen			
Pos.	Name	Technical data	Quantity
1	Well	PE, d1800	1
2	Telescopic cover D800	Plastic	1
3	Gate valve BPS2000250	GGG, DN250	2
4	Flowmeter "Siemens" Magflo	DN250	1
5	Pipe	PE, d280	2
6	Dismantling joint BPS7410	DN250	1
7	Cable pipe	PE, d50	2
8	Ladder	AISI316	1
9	Bolts, washers/nuts	A2	compl.
10	Manhole	PE, D800	1

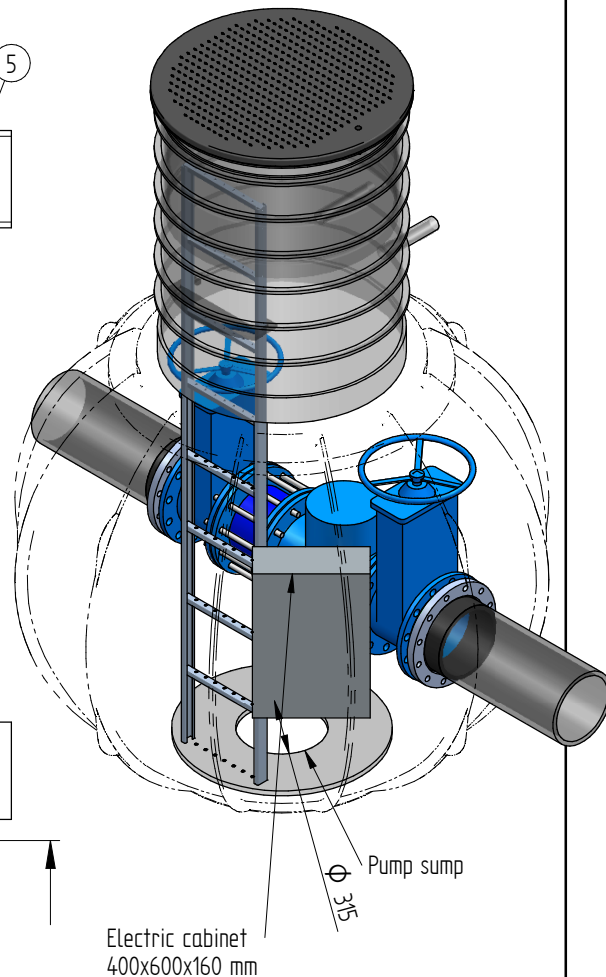

Date	MV Engr.	Signature	Sheets	Watermeter well D1800, flowmeter DN150-250		
eccua				Mass	Number	Rv 1